

Live Smart

GLENWAY URBAN
TOWNS



THE SMART
PLACE TO LIVE

20210505_IFS

ANDRIN





SMART LIVING IS ALL ABOUT LOCATION,
DESIGN AND AMENITIES WORKING
TOGETHER IN HARMONY. WELCOME TO
LIVE SMART GLENWAY URBAN TOWNS
IN NEWMARKET. A FINE COLLECTION OF
CONTEMPORARY TOWNHOMES
WITH THOUGHTFUL DESIGNS AND
MODERN FEATURES. A PRIME YONGE
STREET AND DAVIS DRIVE LOCATION
BUZZING WITH LIFE AND VIBRANCY. A
WISE INVESTMENT IN FAST-GROWING
UPTOWN NEWMARKET, NAMED BY
MONEYSense MAGAZINE AS ONE OF
THE BEST PLACES TO LIVE IN ONTARIO.
MAKE A SMART MOVE TO LIVE SMART.

Living SMART In Newmarket

pure genius

BRICK MEETS STONE. FORM MEETS FUNCTION. EVERY URBAN TOWNHOME EXTERIOR DISPLAYS AN ELEGANT FAÇADE WITH LARGE WINDOWS AND MANY WITH A PRIVATE ROOFTOP TERRACE. INSIDE, YOU'LL FIND SMART LIVABLE SPACES DETAILED WITH FEATURES THAT ADD COMFORT AND STYLE TO EVERYDAY LIVING.





ARTIST'S CONCEPT





LIVE INSPIRED

STAY CONNECTED. LIVE INSPIRED. EMBRACE THE
CONVENIENCE OF AN ESTABLISHED LOCATION. STEP
OUT AND ENJOY THE FINEST FAMILY AMENITIES.





An intelligent address








PLAY SMART

INVITE NATURE INTO YOUR LIFE. HIT THE TRAIL, RIDE YOUR BIKE, WALK YOUR DOG, ALL MERE STEPS FROM HOME. LIVE SMART IS SURROUNDED BY ACRES OF PARKS, MEADOWS AND TRAILS. BREATHE THE PURE FRESH AIR AND FEEL A SPRING IN YOUR STEP IN EVERY SEASON.



Beauty meets Nature

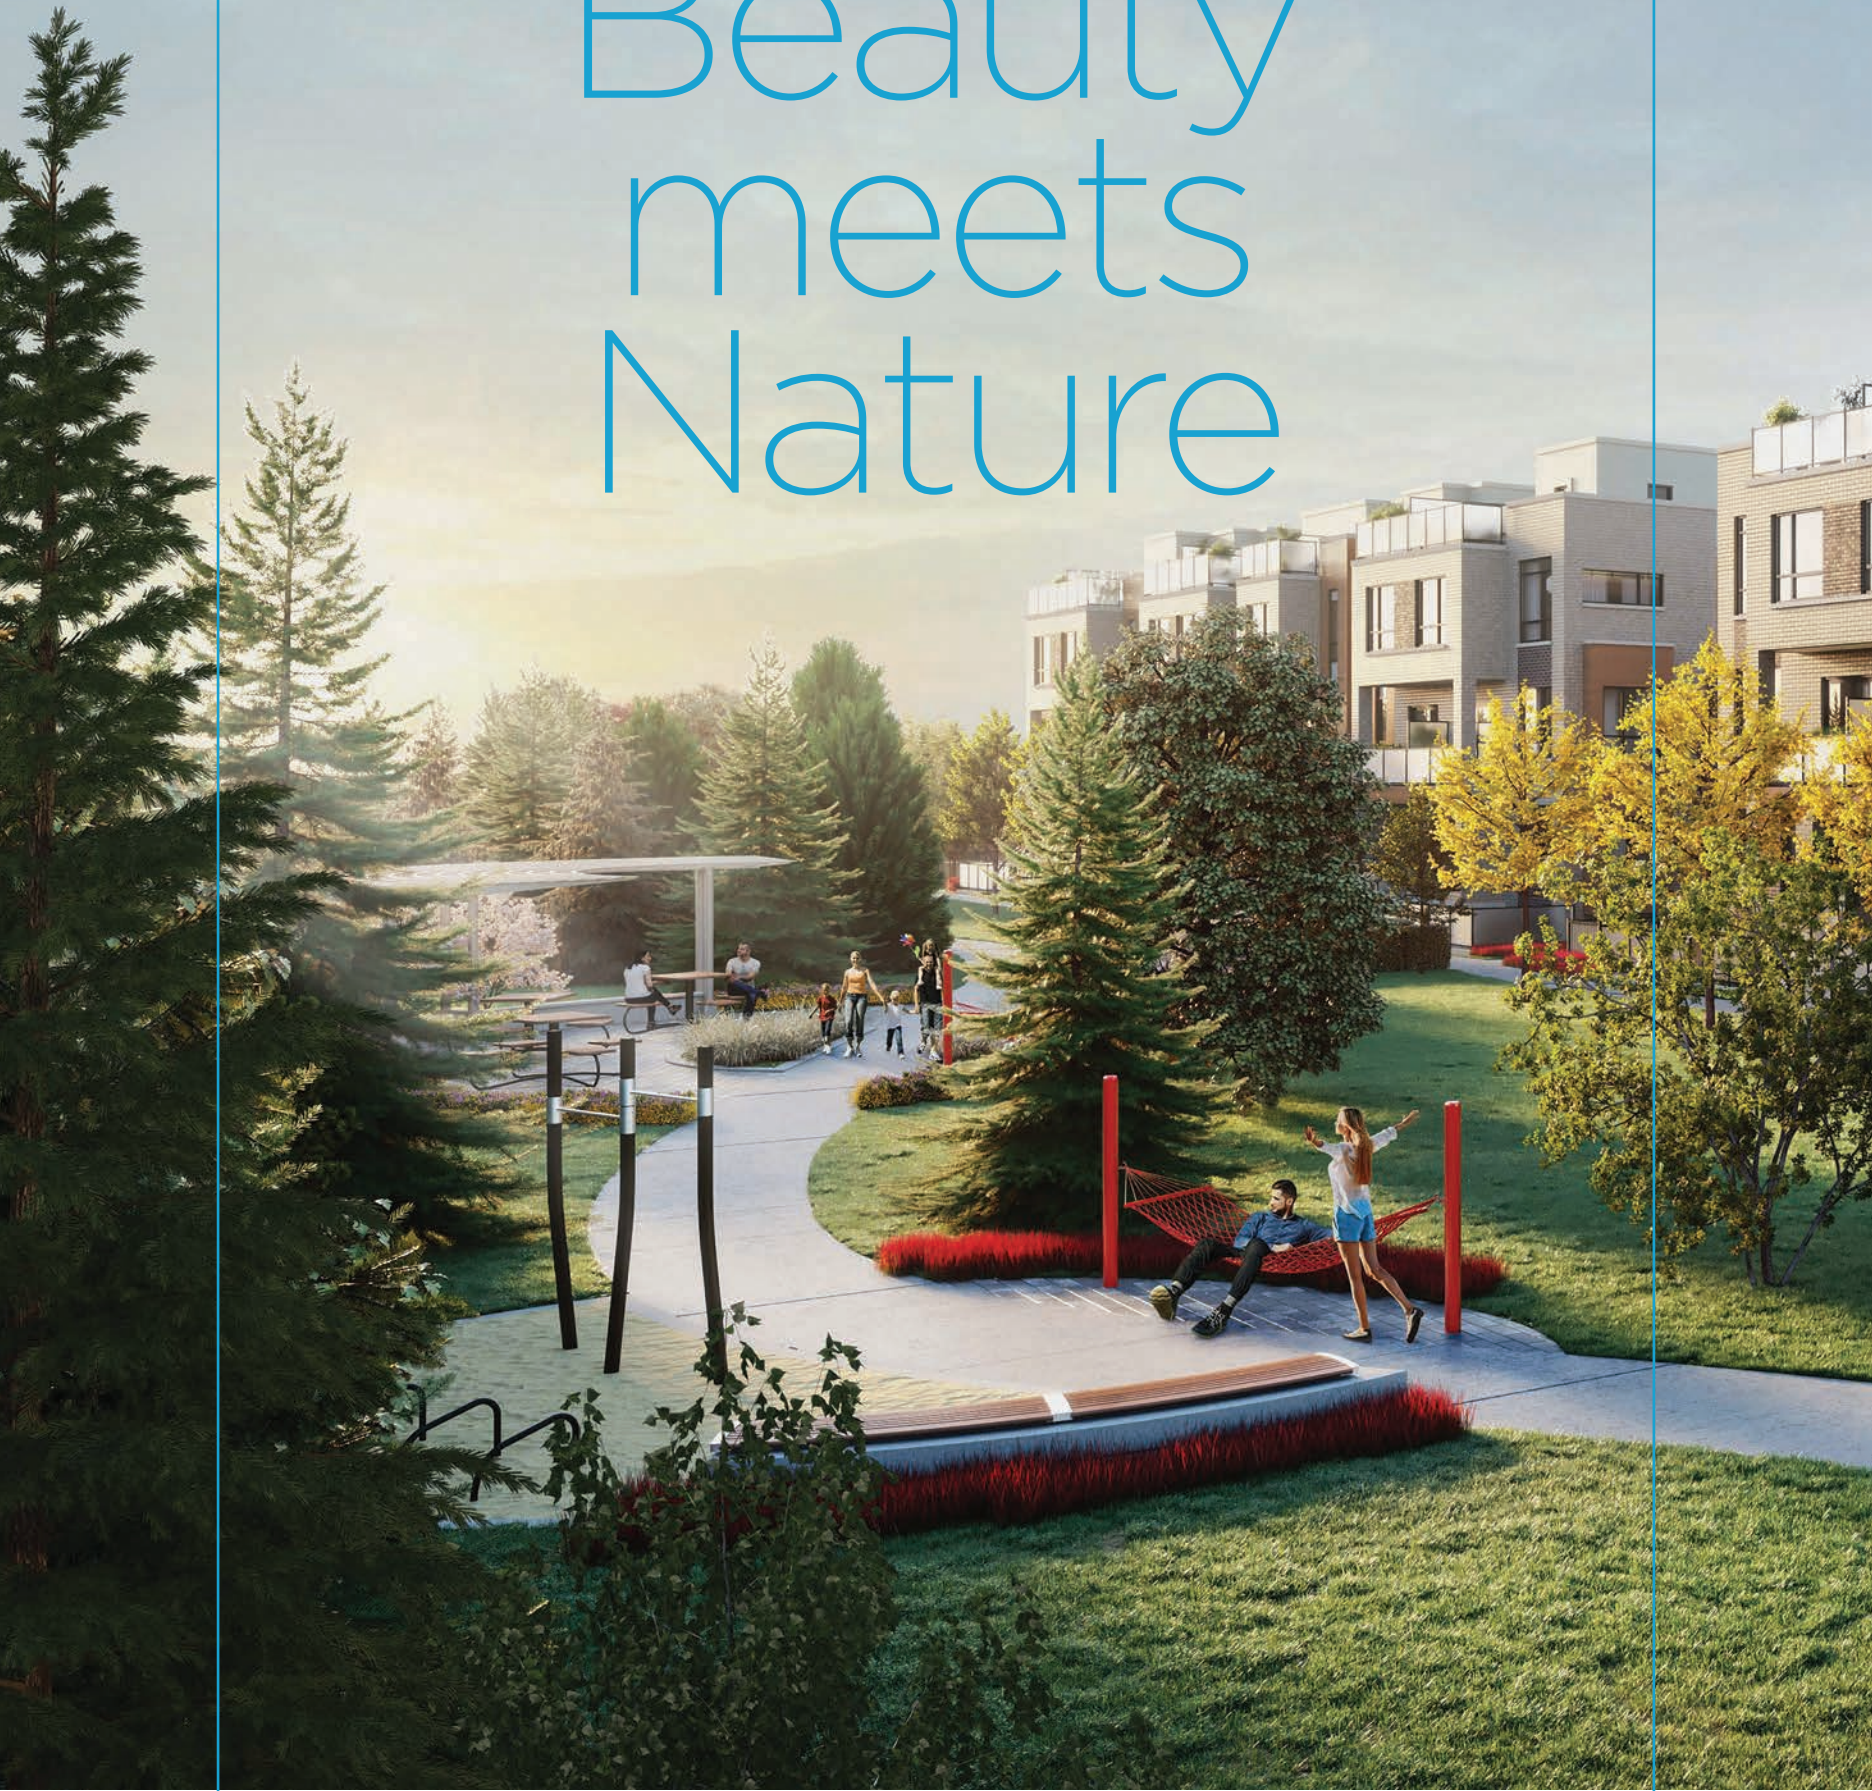

Nature as inspiration. At Live Smart, you're part of a beautiful community that's designed to bring residents together. Vibrant green spaces. Pretty parkettes and manicured walkways. Safe places for your little ones to run free, and for you to socialize with your neighbours. This is what inspired living is all about.



ARTIST'S CONCEPT

A SMART LOCATION



VIVA ROUTE
THROUGHOUT



MATURE, TREE-LINED
STREETS



THE RAY TWINNEY
RECREATION COMPLEX



YONGE ST. & MAJOR SHOPPING
MALL JUST AROUND THE CORNER



BIKE-FRIENDLY



PLAYING FIELDS



CLOSE TO SENECA
COLLEGE



ELEMENTARY+
HIGH SCHOOLS



ELDRED KING GARDENS
WALKING AND BIKING TRAILS



**Live
Smart**
GLENWAY URBAN
TOWNS

DAVIS DRIVE

NEWMARKET GO
BUS TERMINAL

NORTH

Perfectly perched between Bathurst and Yonge, off of Davis Drive, Live Smart offers you the best of Newmarket, from fashionable shopping, to elegant dining and entertainment, schools, parks, transit and more! Travel easily with Highway 404, VIVA Transit and GO Transit close by. Cottage country is almost at your doorstep, offering great recreation from sailing, swimming and boating to hiking and cross-country skiing.








RIDE SMART

LIVE GREEN, GO GREEN. TAKE THE GO TRAIN INTO TOWN.
OR LET VIVA RAPID TRANSIT TAKE YOU PLACES. AT
LIVE SMART, YOU HAVE A VARIETY OF OPTIONS TO GET
ANYWHERE QUICKLY AND EASILY. OF COURSE, IF YOU
PREFER TO DRIVE, HIGHWAY 404 IS JUST MINUTES AWAY.

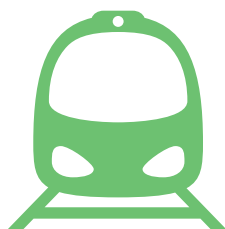





SHOP SAVVY

LIVE ACROSS FROM UPPER CANADA MALL WITH ITS HUNDREDS OF EXCITING OUTLETS. FROM FASHIONABLE AND CASUAL SHOPPING TO FINE DINING AND MORE! STROLL VIBRANT YONGE STREET AND EXPERIENCE A VARIETY OF SHOPS, PLAZAS, BOUTIQUES AND SALONS.






Live Smart
GLENWAY URBAN TOWNS

Creative urban spaces. Bright, airy and expansive interiors. Elegantly detailed living and entertaining areas. Stylish gourmet kitchens. Luxurious bedrooms and sumptuous ensuites. Spacious private rooftop terraces for family gatherings. All townhomes underlined with thoughtful design and features. This is smart living taken to a new high.

CROSS SECTION A

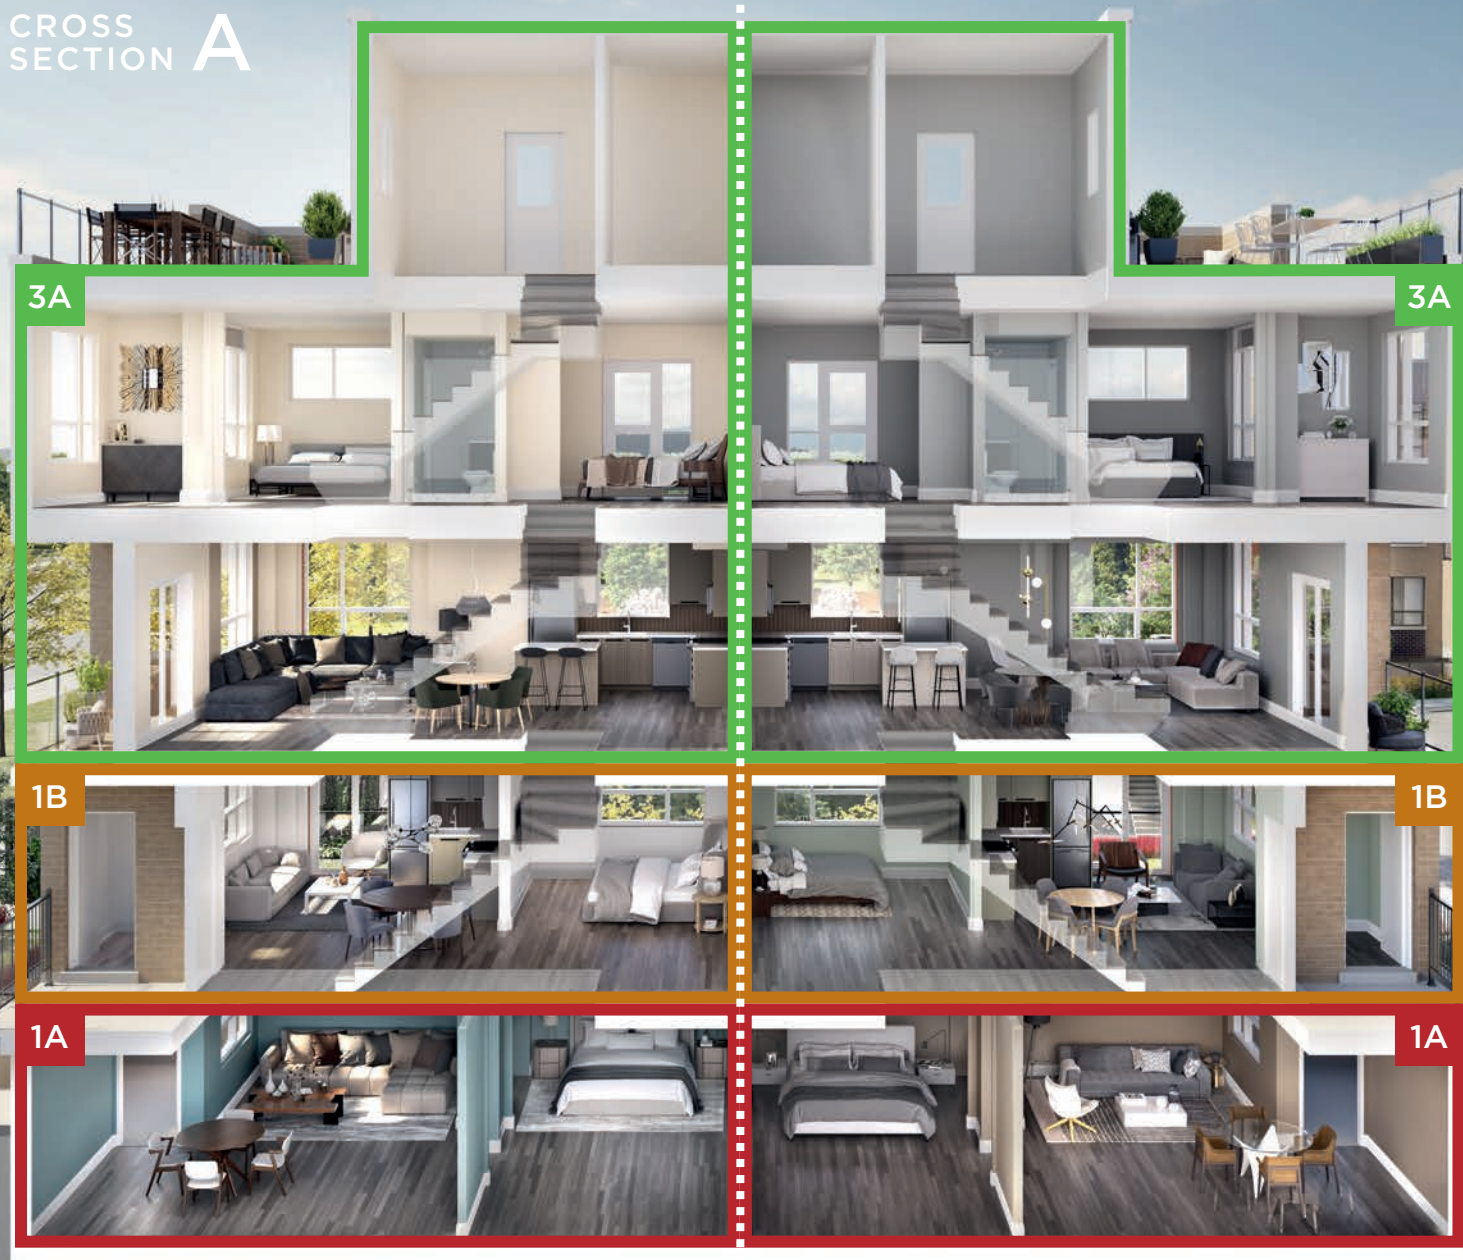


ARTIST'S CONCEPT

LEGEND


 1A - 1 BEDROOM SUITES

 1B - 1 BEDROOM SUITES

INGENIOUS DESIGN

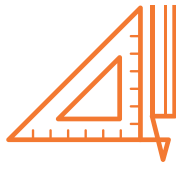

CROSS SECTION **B**

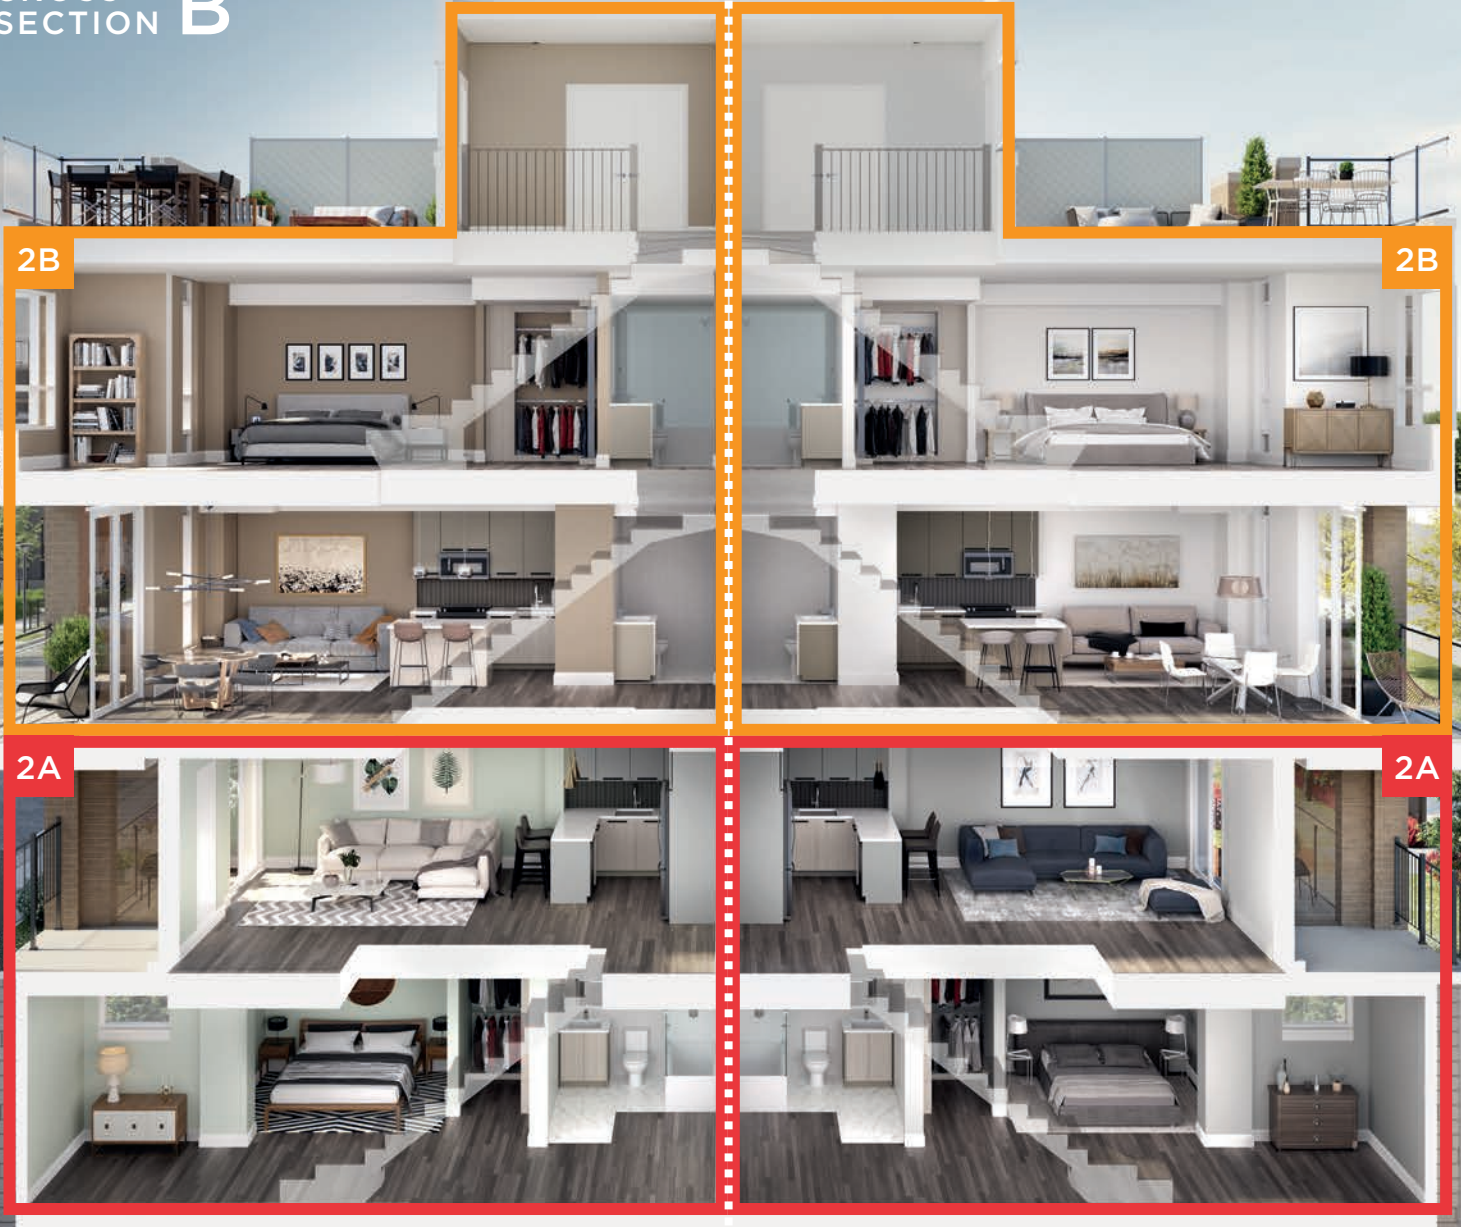

ARTIST'S CONCEPT

● 2A - 2 BEDROOM SUITES

● 2B - 2 BEDROOM SUITES

● 3A - 3 BEDROOM SUITES



ARTIST'S CONCEPT

WHEN SPACE INSPIRES
STYLE AND DESIGN
ENHANCES COMFORT,
THAT'S WHAT SMART
LIVING IS ALL ABOUT.



ARTIST'S CONCEPT

SILVER STONE



DO

“A SUBTLE COMBINATION
OF TEXTURES AND GRAINS
DESIGNED TO IMPART
TIMELESS ELEGANCE.”

OVETAIL GREY

“SOFT NEUTRAL
SHADES THAT
COMBINE
BRILLIANTLY
TO EVOKE AN
UNDERSTATED
SOPHISTICATION.”




“THE PURITY OF WHITE ON
COMPLEMENTARY SHADES
MAKES A FINE STATEMENT
OF DISTINCTION.”

GALLERY WHITE



1 BEDROOM SUITE 665 SQ FT.

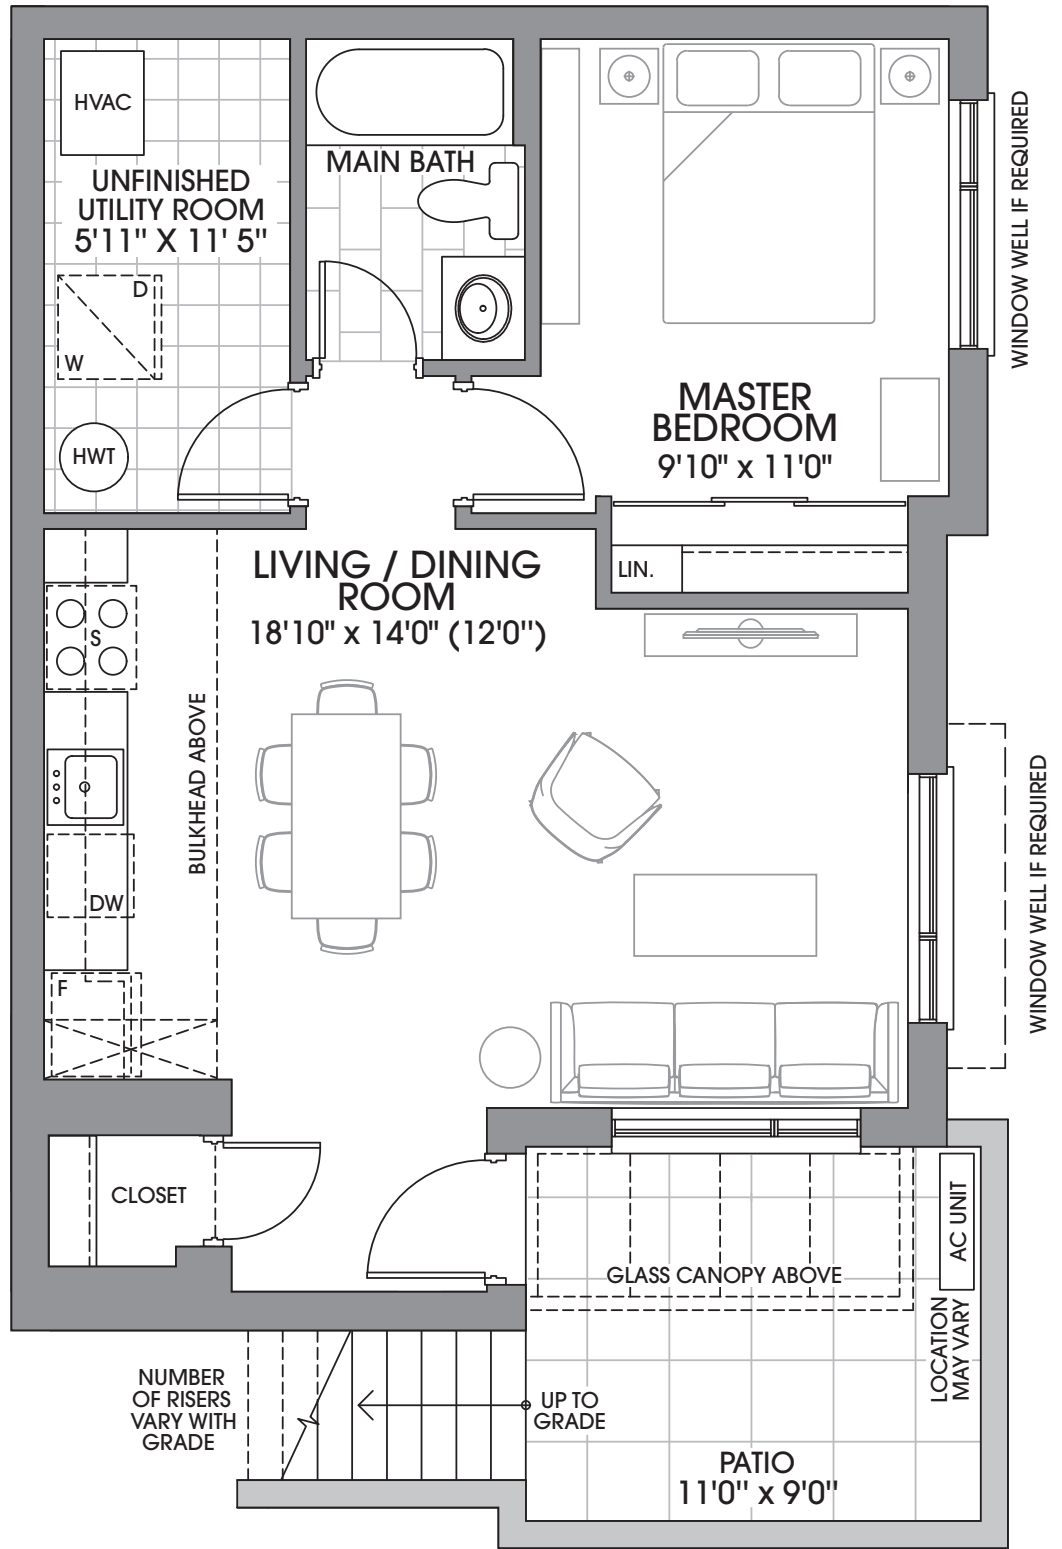

LOWER FLOOR



LOWER LEVEL (FINISHED GRADE)
TYPICAL CROSS SECTION

TERRACE

THIRD

SECOND



GROUND

LOWER

ARTIST'S CONCEPT





1 BEDROOM SUITE 573 SQ. FT.

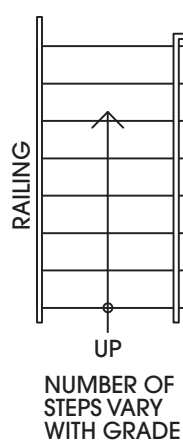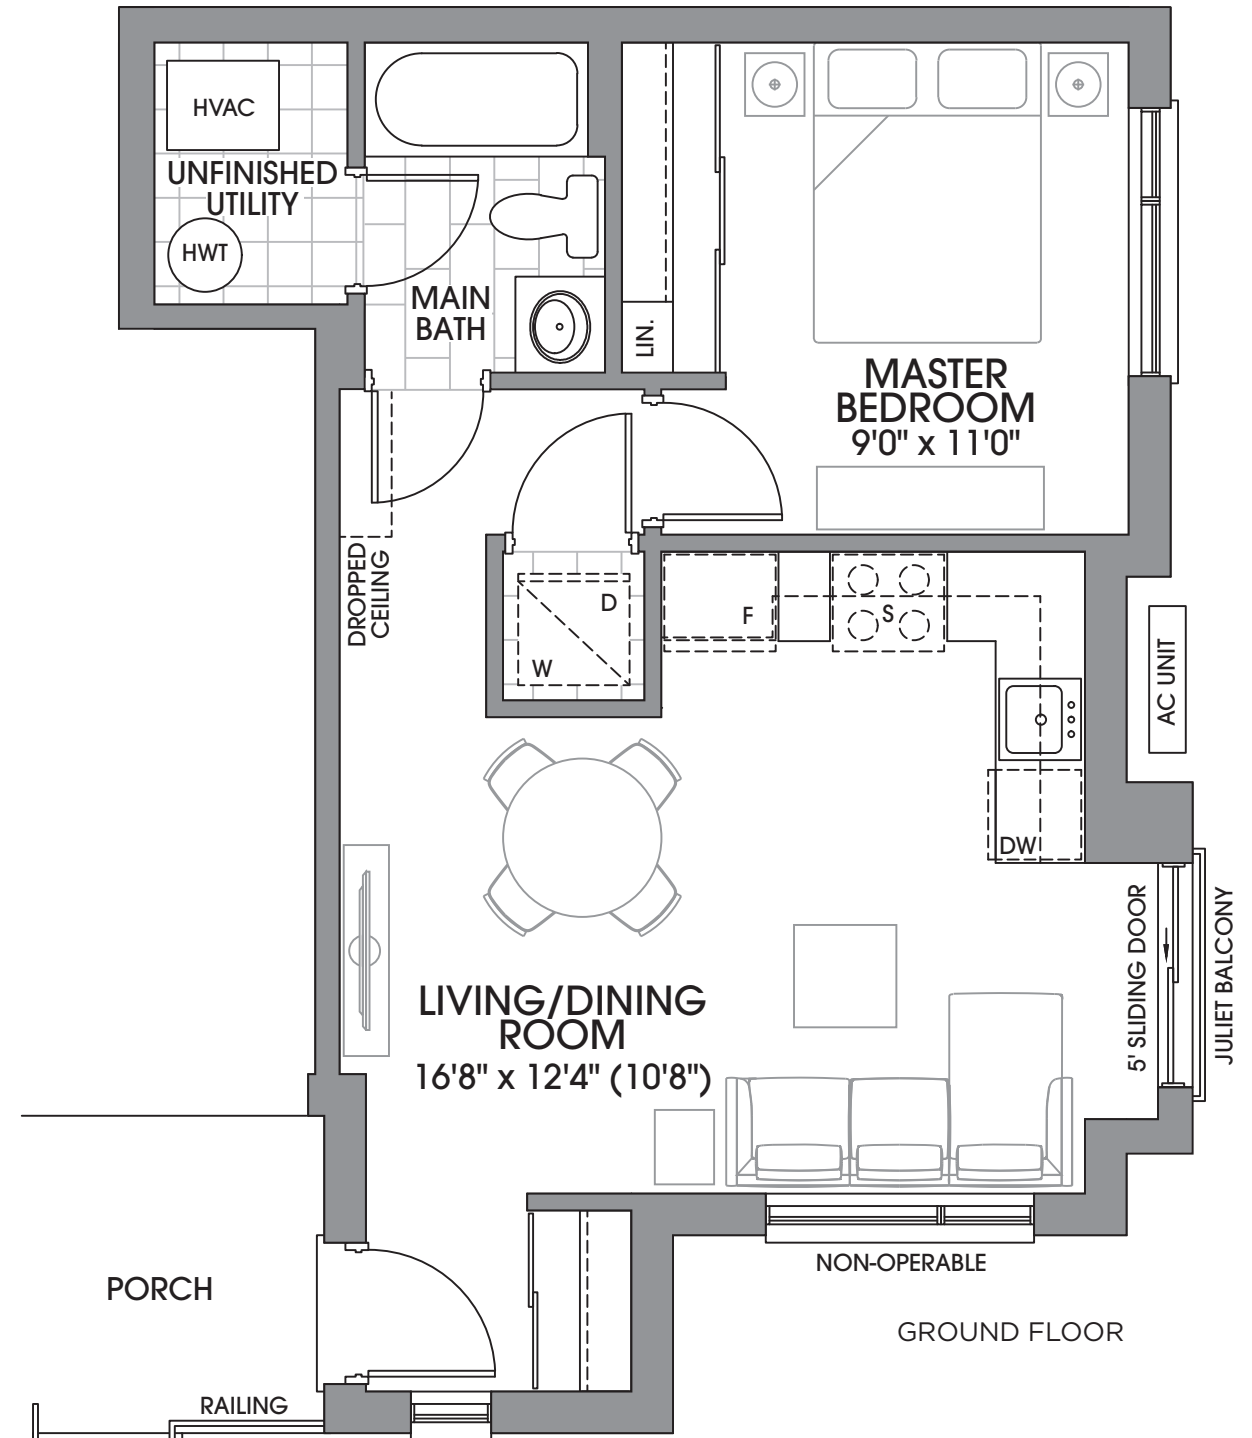

GROUND LEVEL (SECOND STOREY)
TYPICAL CROSS SECTION




2 BEDROOM SUITE 914 SQ FT.

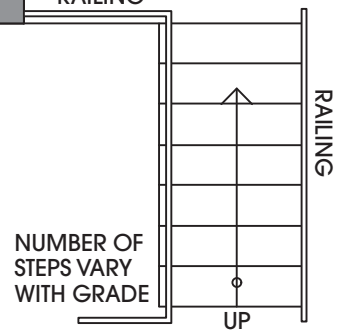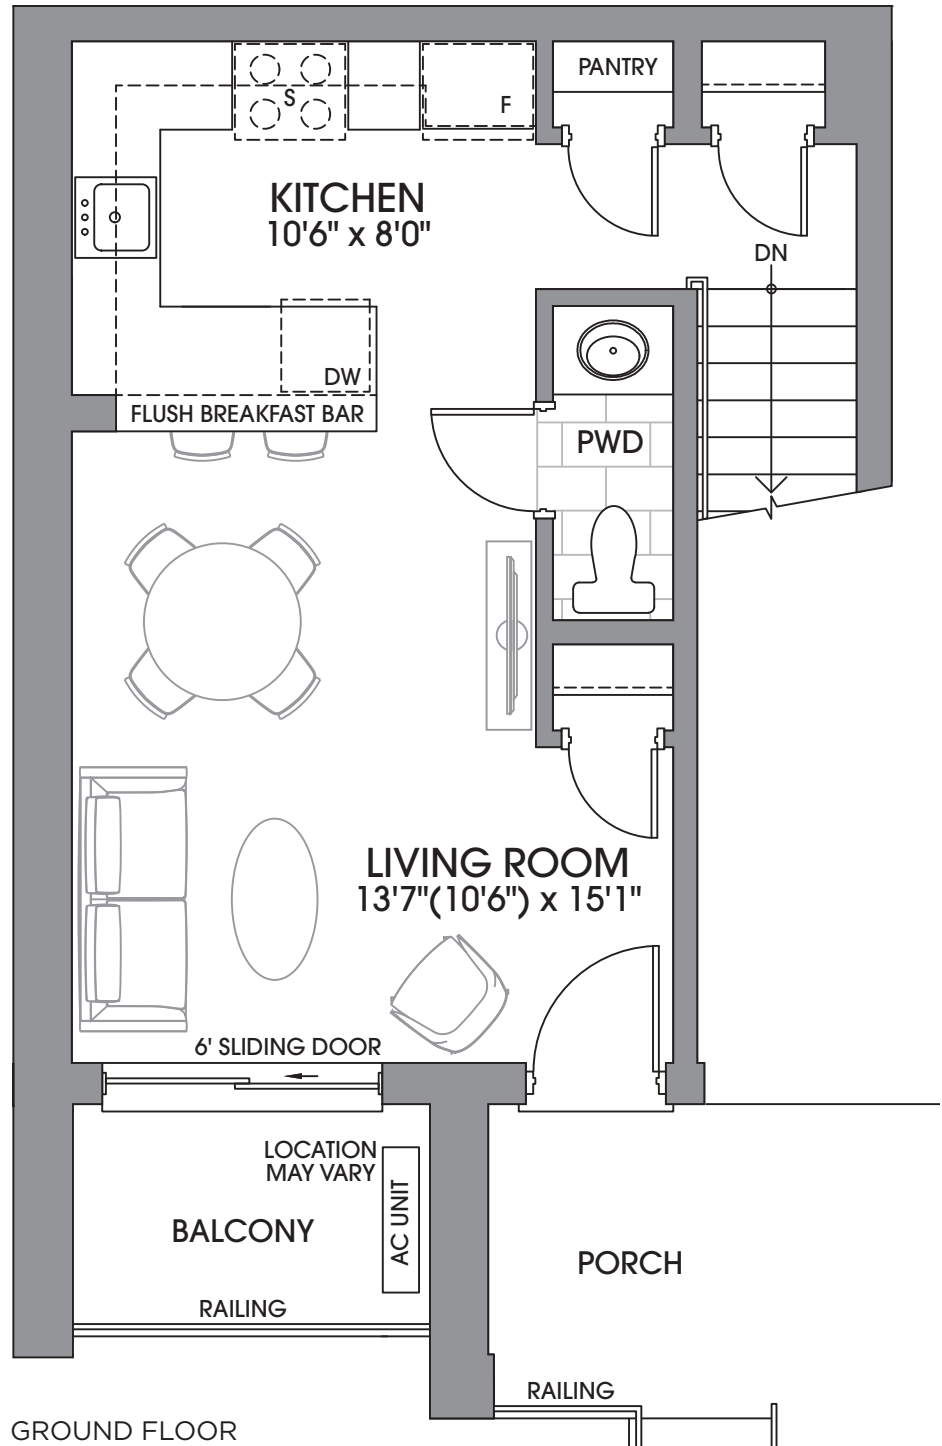

- TERRACE
- THIRD
- SECOND
- GROUND**
- LOWER**


GROUND LEVEL (SECOND STOREY)
TYPICAL CROSS SECTION

2A

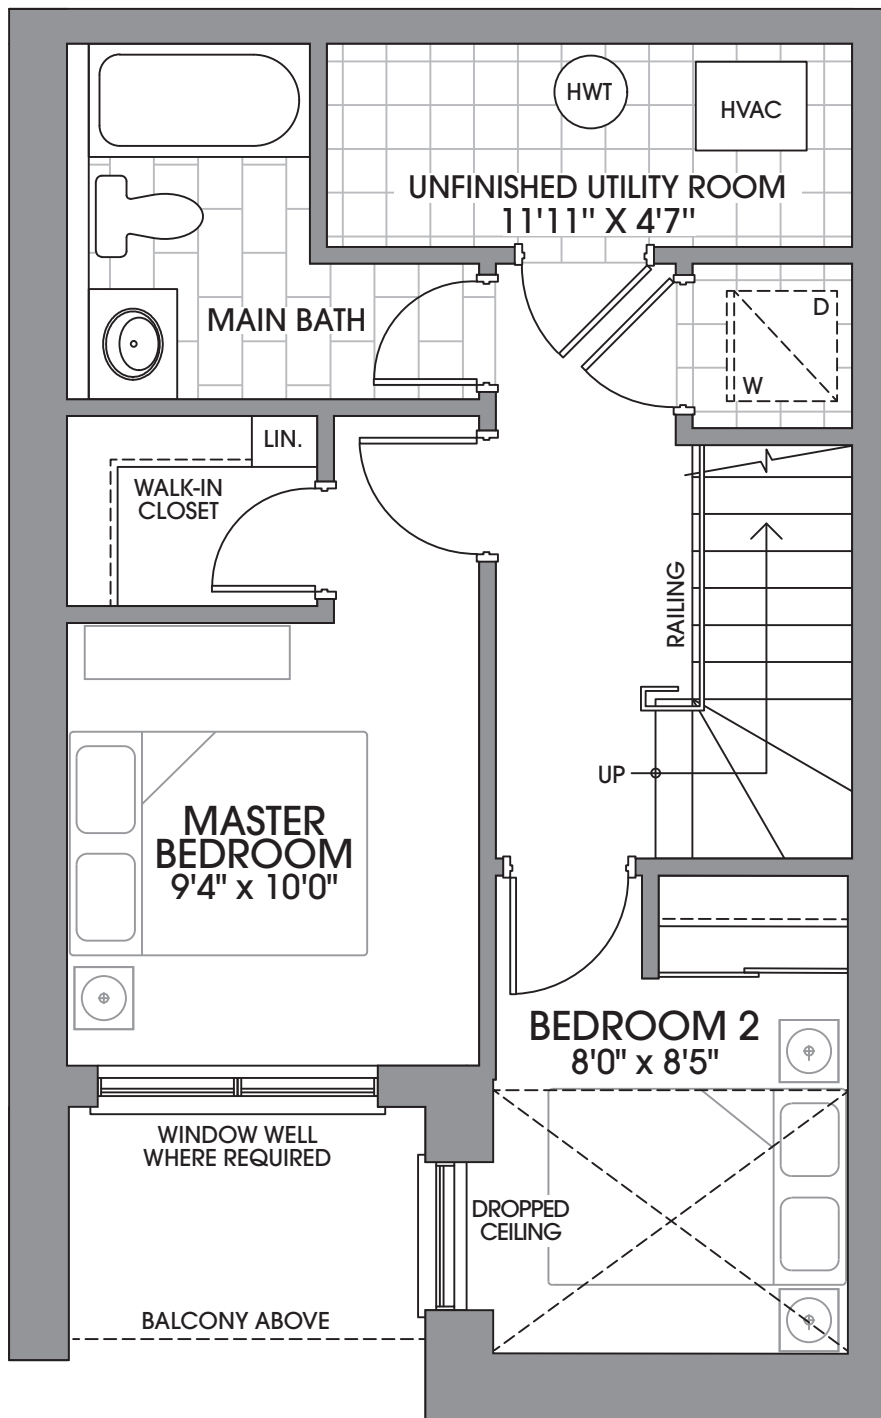

NOTE:
SUITES 251 & 272
BEDROOM 2
7'6" x 8'5"


LOWER FLOOR

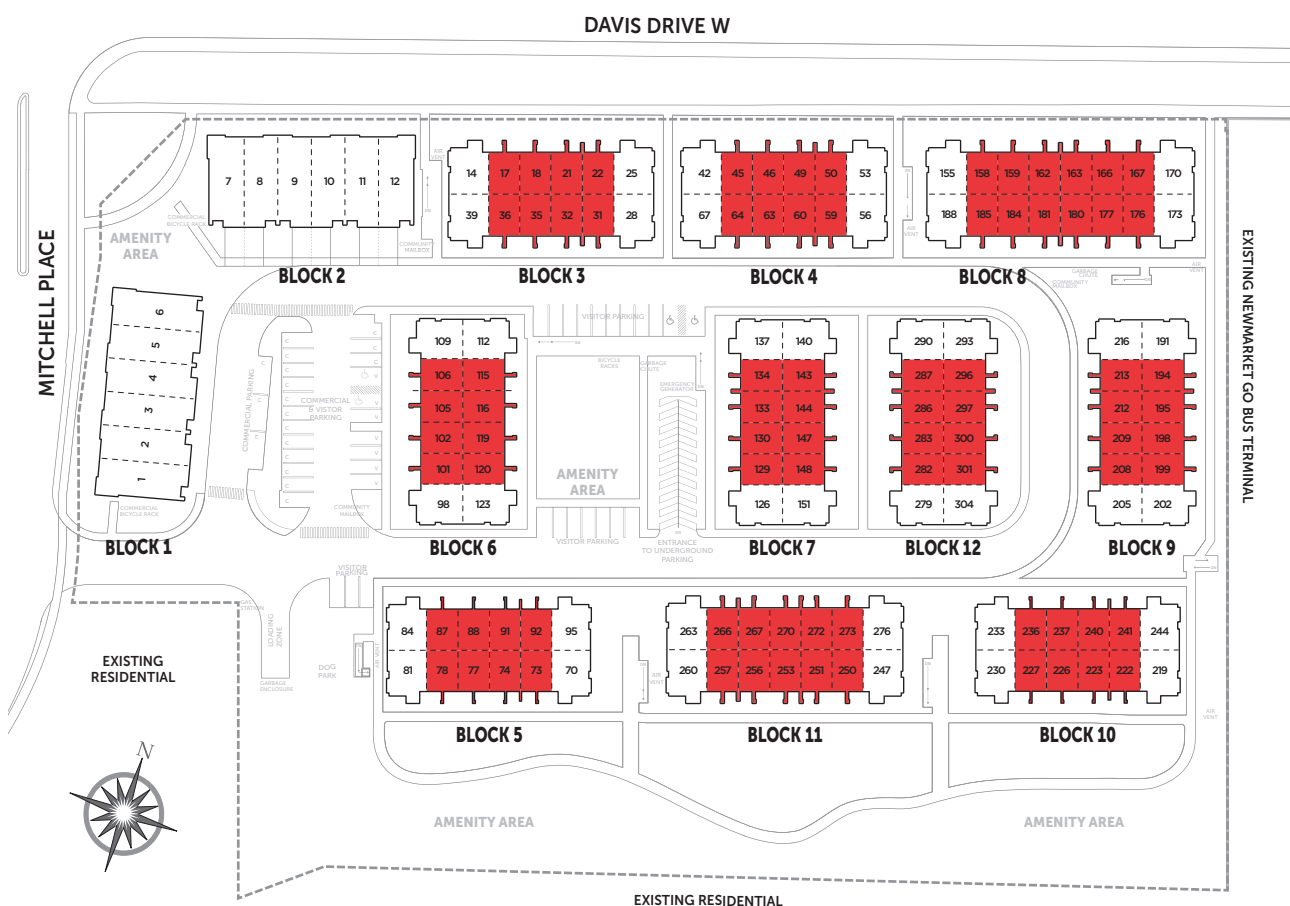


This plan is not to scale and subject to architectural review and revision including without limitation, the Unit being constructed with a layout that is the reverse of that set out above. All materials, specifications, details and dimensions, if any, are approximate and subject to change without notice in order to comply with building site conditions and municipal, structural, Vendor and/or architectural requirements. Actual usable floor area may vary from the stated floor area in accordance with the Floor Area Calculations Directive dated February 1, 2021 published by the Housing Construction Regulatory Authority. Location of structural and mechanical elements may vary from what is shown. Bulkheads are not shown on this plan and may be located in areas of the Unit as required to provide venting and mechanical systems. Balconies, Terraces and Patios if any are exclusive use common elements, shown for display purposes only and location and size are subject to change without notice. Door and window location, size and type may vary without notice. Suites sold unfurnished. E. & O.E. 20210505_IFS



2 BEDROOM SUITE 1,235 SQ FT.

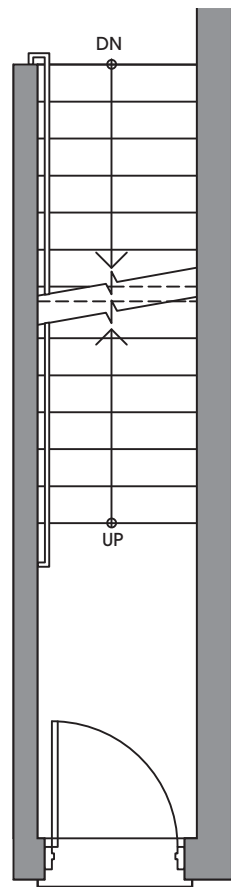

ENTRANCE AT
GROUND FLOOR
PORCH

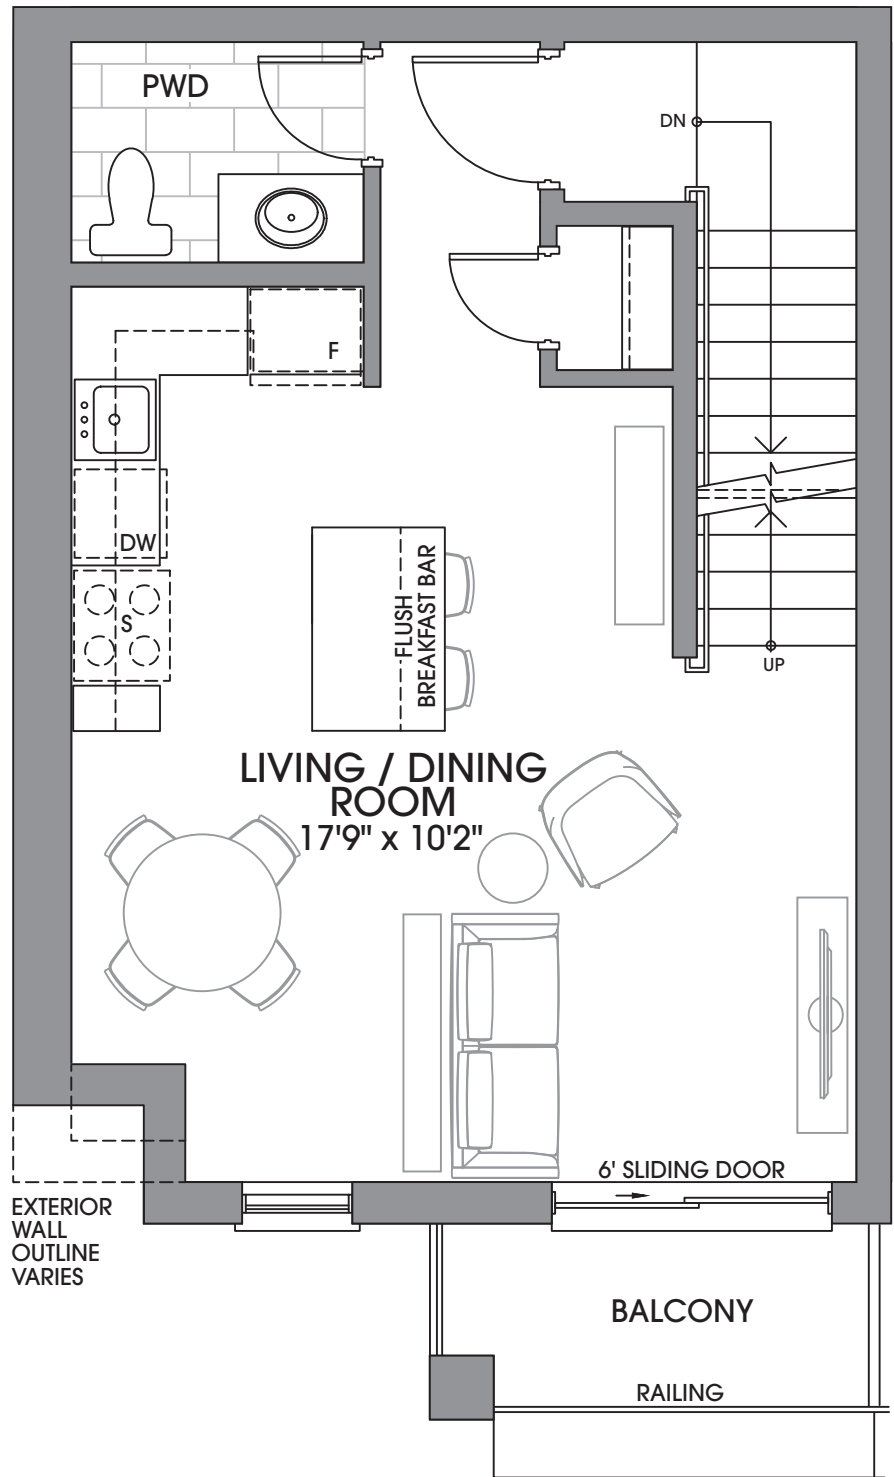

SECOND FLOOR



TERRACE

THIRD


SECOND

GROUND


LOWER

SECOND FLOOR / THIRD FLOOR (THIRD/FOURTH STOREY)
TYPICAL CROSS SECTION


2B

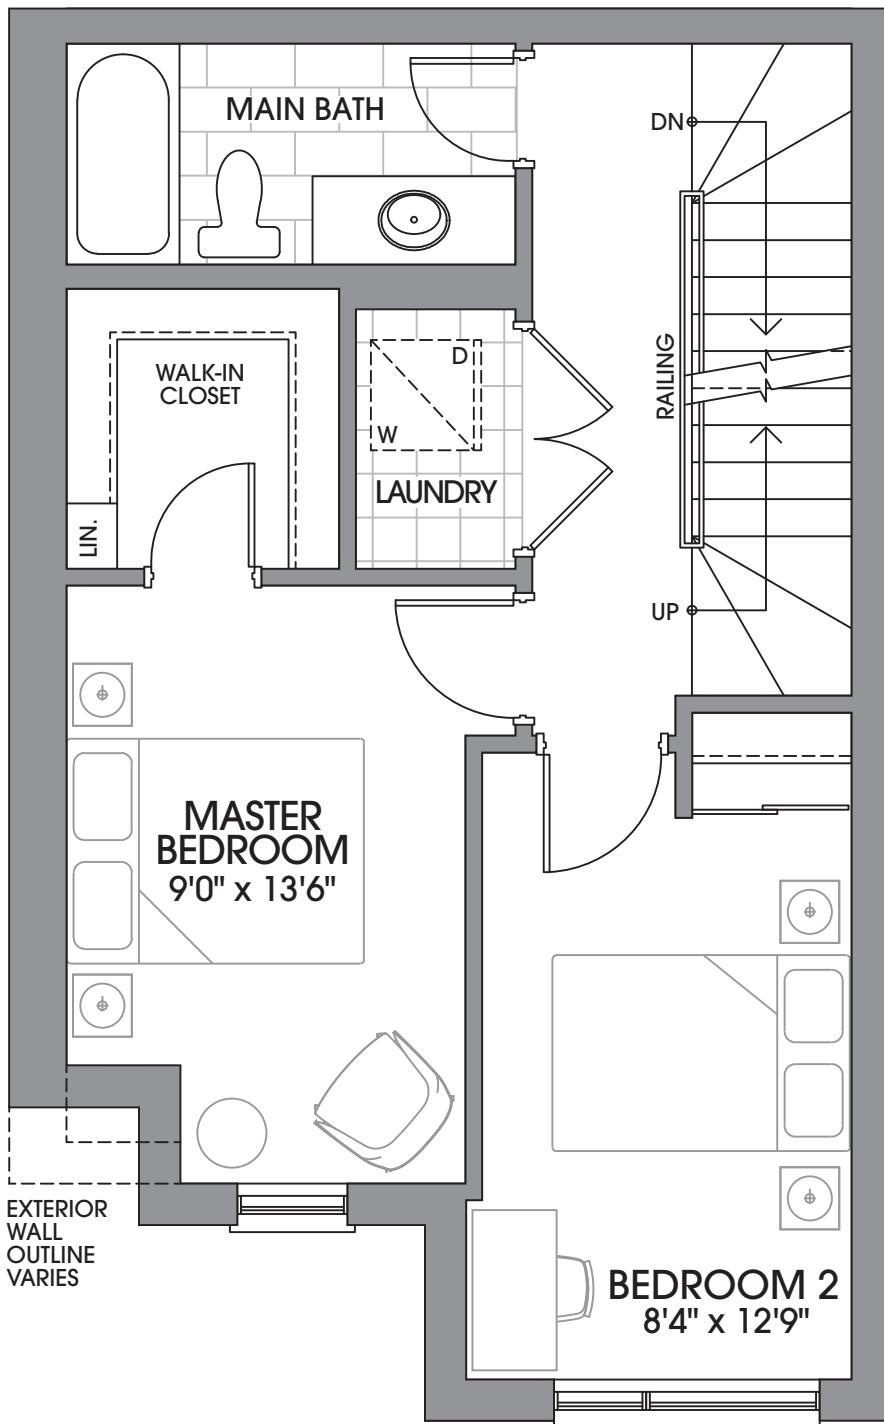

THIRD FLOOR

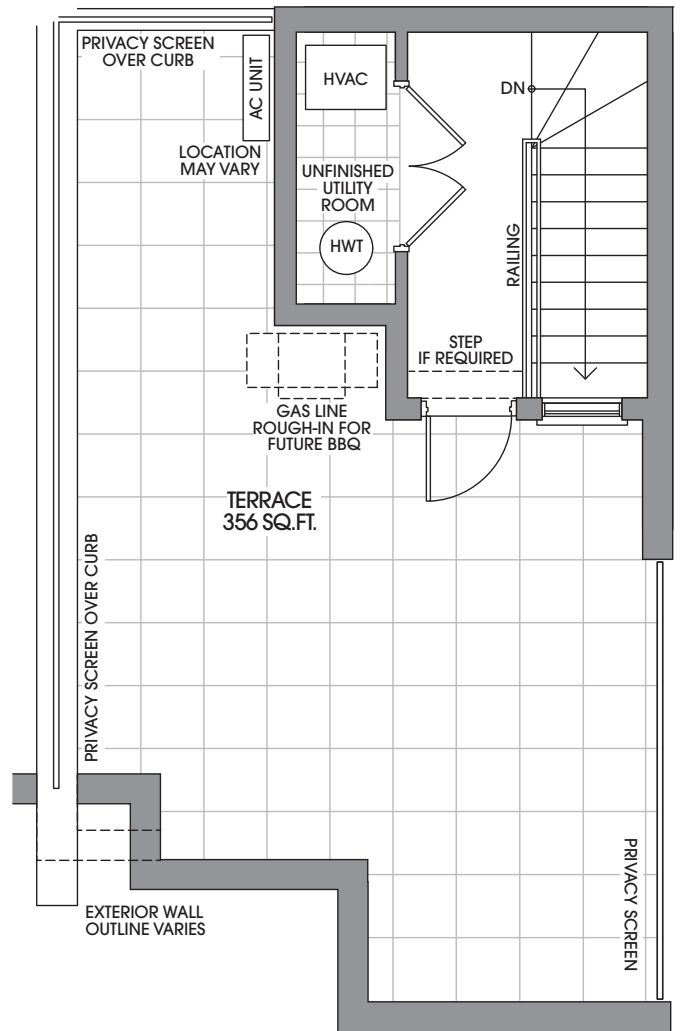


TERRACE LEVEL

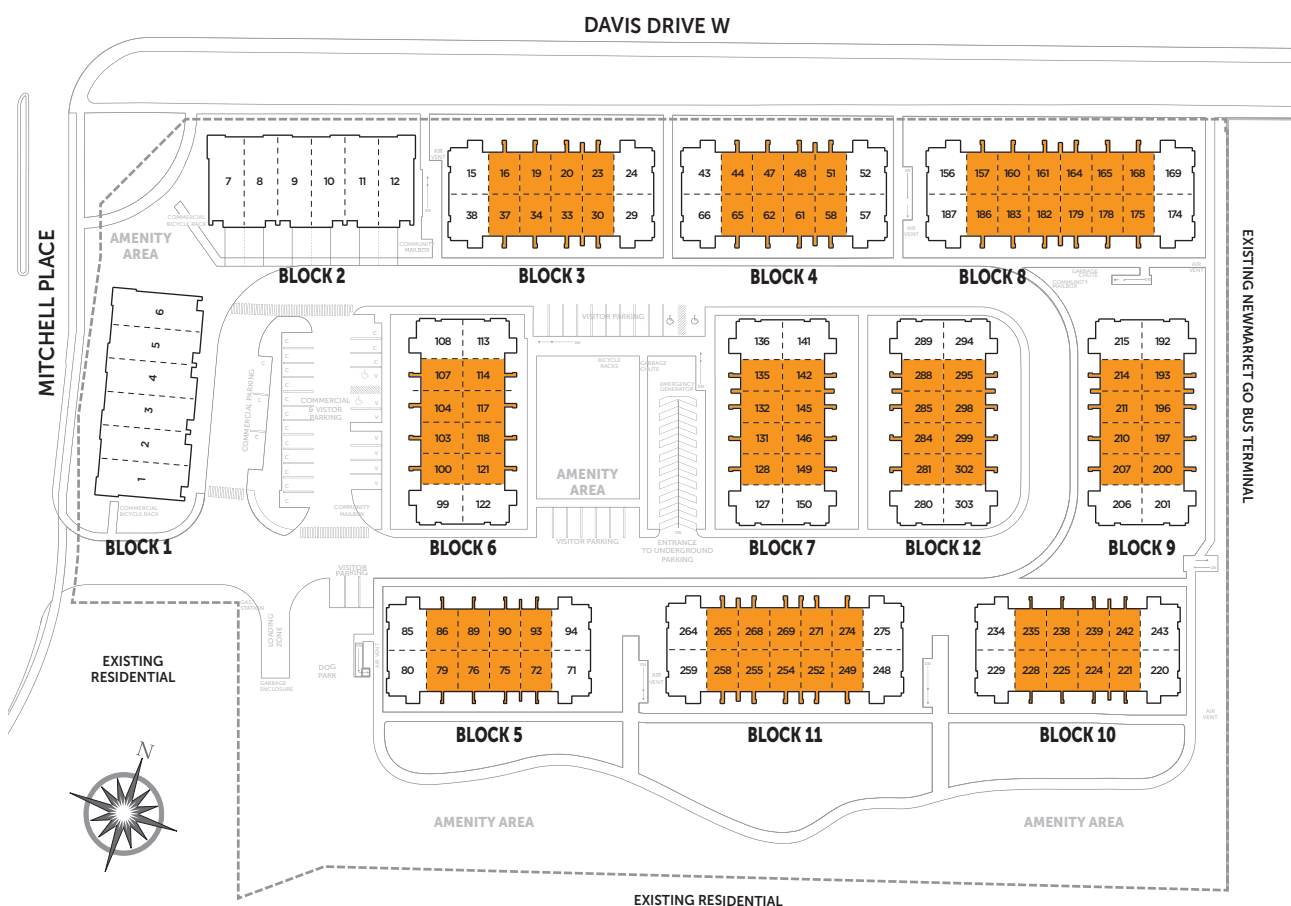


This plan is not to scale and subject to architectural review and revision including without limitation, the Unit being constructed with a layout that is the reverse of that set out above. All materials, specifications, details and dimensions, if any, are approximate and subject to change without notice in order to comply with building site conditions and municipal, structural, Vendor and/or architectural requirements. Actual usable floor area may vary from the stated floor area in accordance with the Floor Area Calculations Directive dated February 1, 2021 published by the Housing Construction Regulatory Authority. Location of structural and mechanical elements may vary from what is shown. Bulkheads are not shown on this plan and may be located in areas of the Unit as required to provide venting and mechanical systems. Balconies, Terraces and Patios if any are exclusive use common elements, shown for display purposes only and location and size are subject to change without notice. Door and window location, size and type may vary without notice. Suites sold unfurnished. E. & O.E. 20210505_IFS



3 BEDROOM SUITE 1,485 SQ FT.

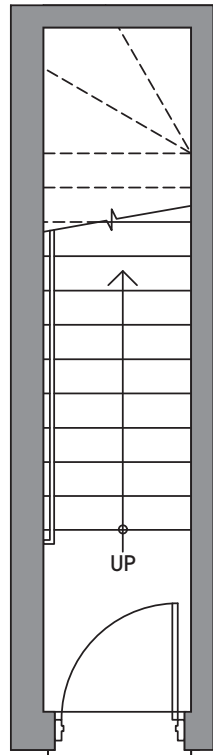

ENTRANCE AT
GROUND FLOOR
PORCH

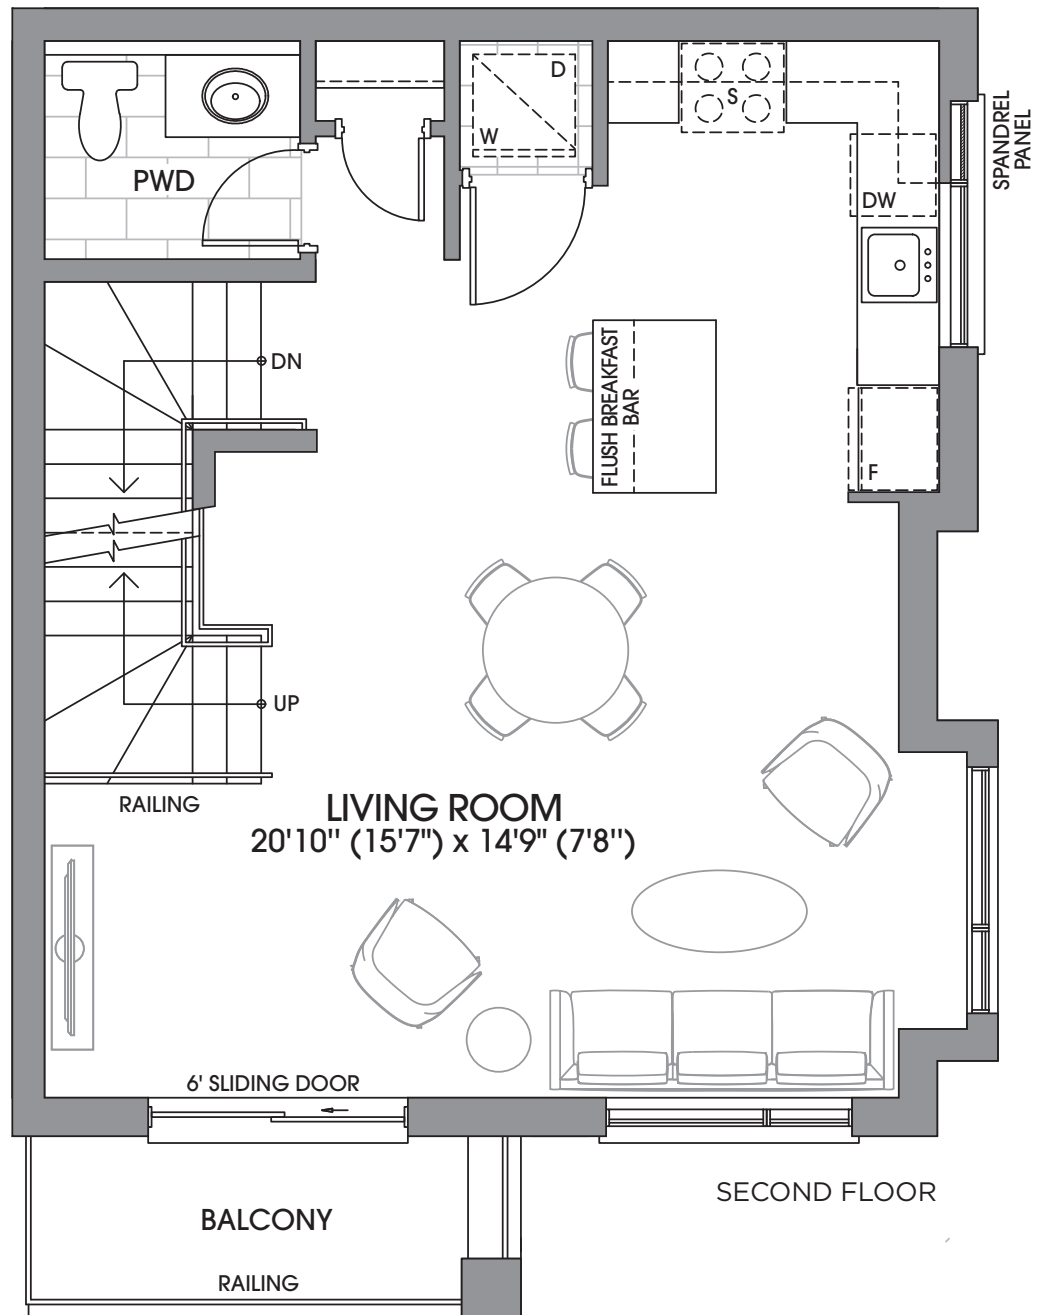

TERRACE

THIRD

SECOND

GROUND

LOWER

SECOND FLOOR / THIRD FLOOR (THIRD/FOURTH STOREY)
TYPICAL CROSS SECTION





WORK SMART

AS WORK-FROM-HOME BECOMES THE NEW NORMAL, LIVE SMART IS AHEAD OF THE CURVE WITH INGENUOUS DESIGNS THAT INTEGRATE MODERN & FUNCTIONAL WORK SPACES INTO THE HOME. WELCOME TO YOUR LIVE/WORK TOWNHOME.





Live where you work

An artist's studio. A design consultancy. A law office. Whatever your occupation, Live Smart has a solution for you. With an exclusive limited collection of Live/Work designs, many with a coveted main street entrance, working from home is now an efficient and stylish experience. Skip the commute, leverage your time, maximize your productivity. All from the comfort of home.



ARTIST'S CONCEPT





ARTIST'S CONCEPT



3 BEDROOM
2,381 SQ. FT.

RESIDENTIAL 1,808 SQ FT
COMMERCIAL 573 SQ FT
TOTAL 2,381 SQ FT

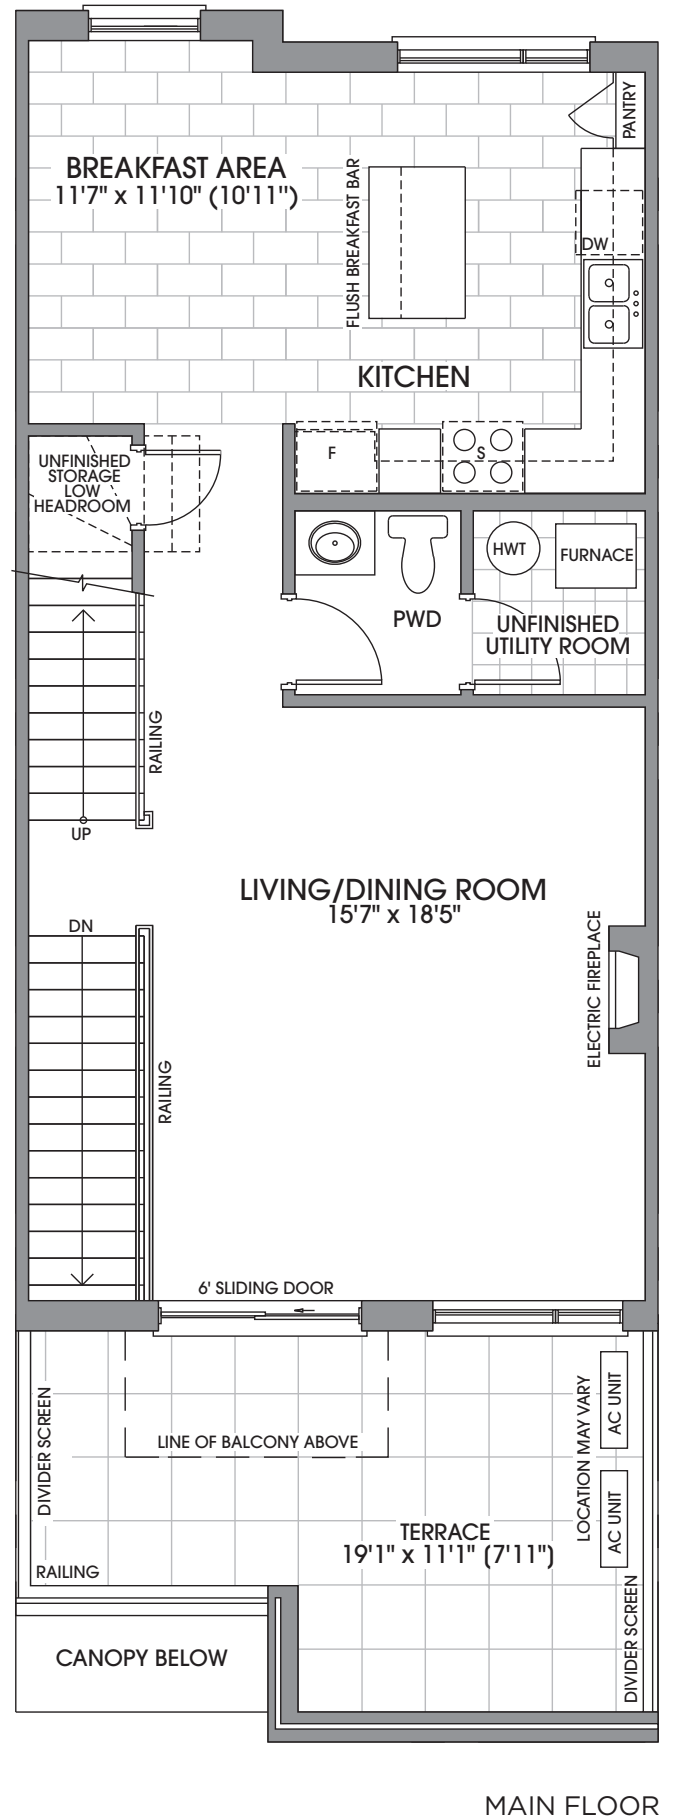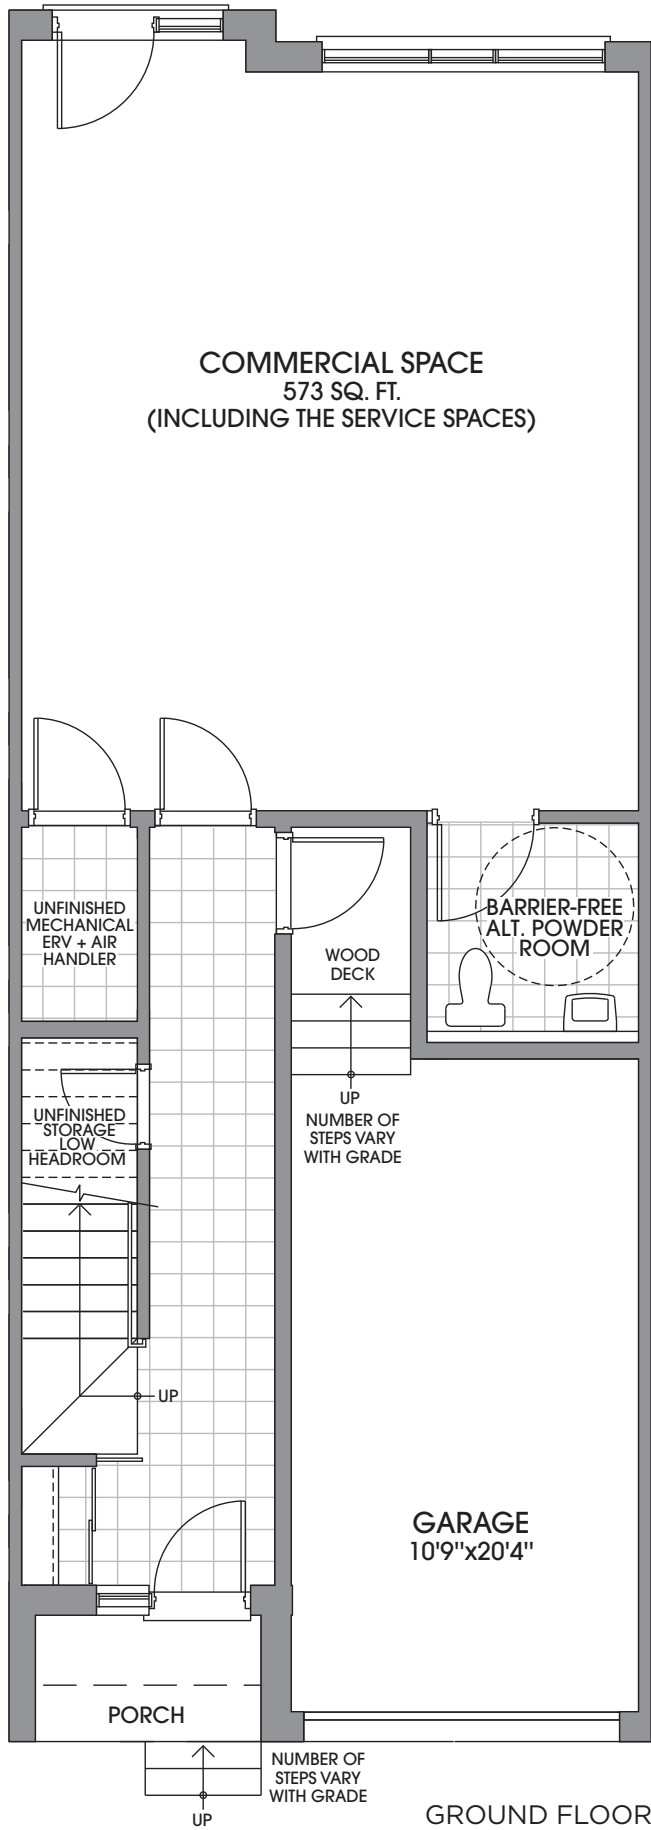


LIVE/WORK FRONT ELEVATION



LIVE/WORK REAR ELEVATION

Live/ Work

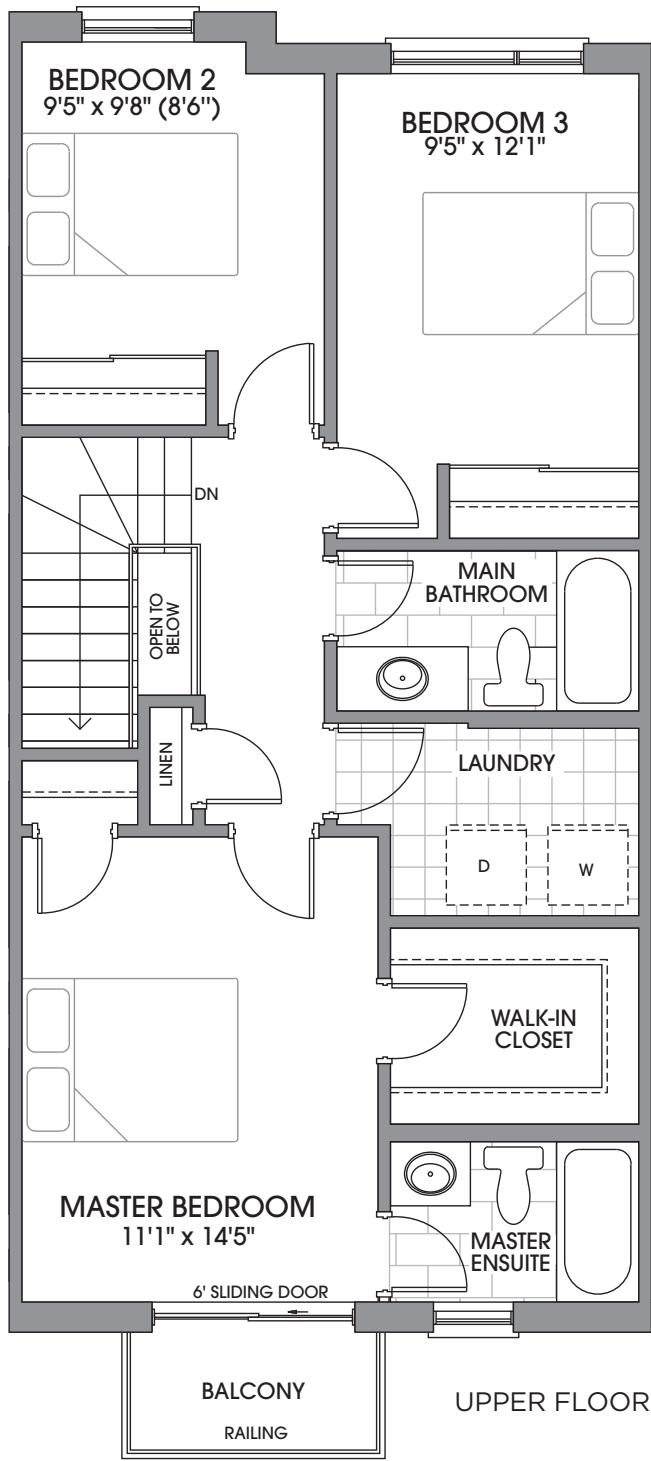

DAVIS DRIVE W




This plan is not to scale and subject to architectural review and revision including without limitation, the Unit being constructed with a layout that is the reverse of that set out above. All materials, specifications, details and dimensions, if any, are approximate and subject to change without notice in order to comply with building site conditions and municipal, structural, Vendor and/or architectural requirements. Actual usable floor area may vary from the stated floor area in accordance with the Floor Area Calculations Directive dated February 1, 2021 published by the Housing Construction Regulatory Authority. Location of structural and mechanical elements may vary from what is shown. Bulkheads are not shown on this plan and may be located in areas of the Unit as required to provide venting and mechanical systems. Balconies, Terraces and Patios if any are exclusive use common elements, shown for display purposes only and location and size are subject to change without notice. Door and window location, size and type may vary without notice. Suites sold unfurnished. E. & O.E. 20210505_IFS




3 BEDROOM CORNER 2,571 SQ FT.


RESIDENTIAL	1,914 SQ FT
COMMERCIAL	603 SQ FT
TOTAL	2,571 SQ FT

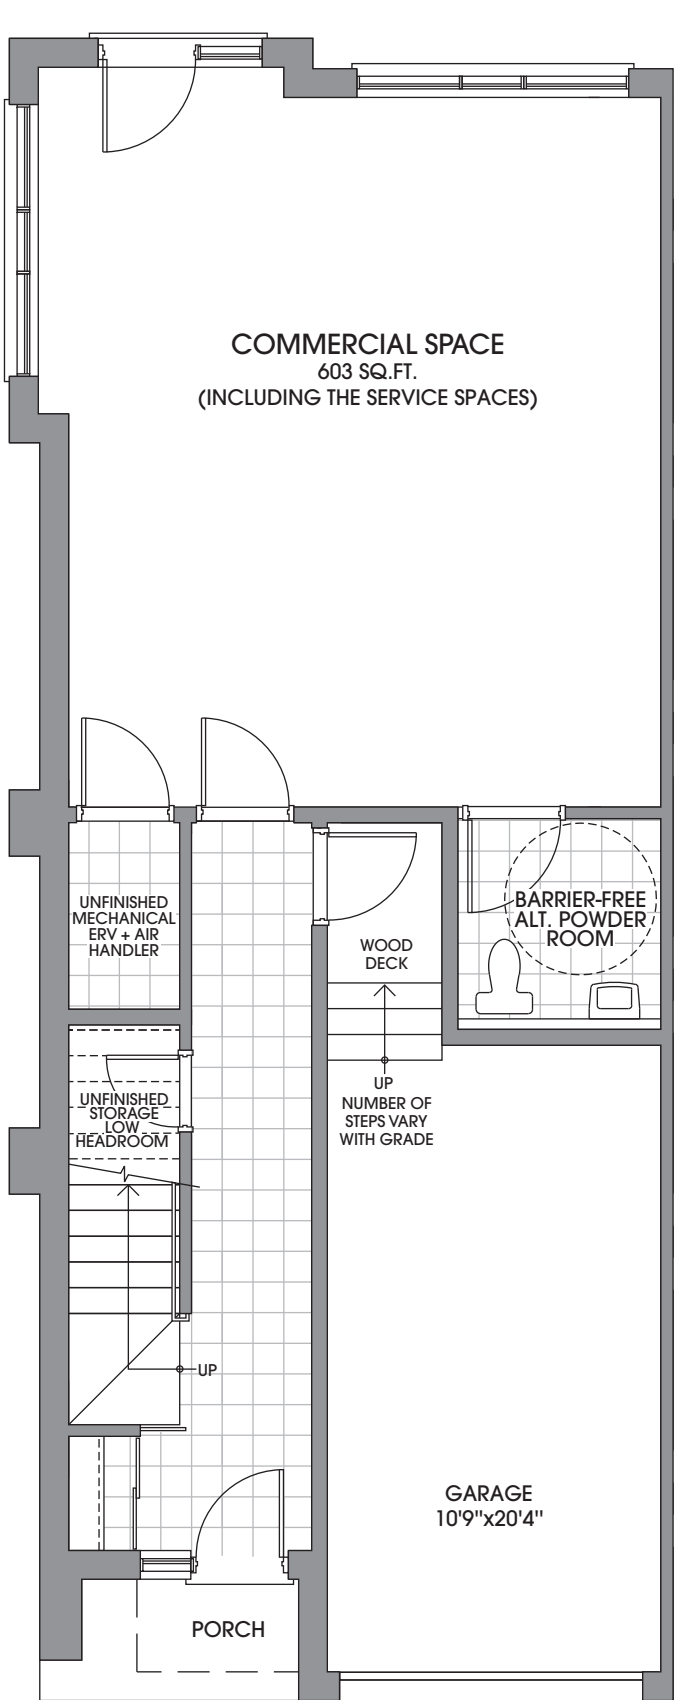

GROUND FLOOR

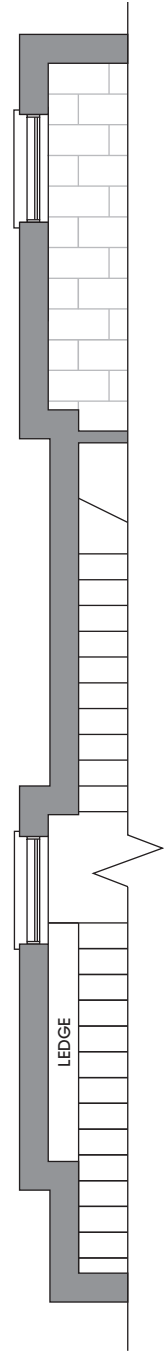

MAIN FLOOR
UNIT 12
END CONDITION

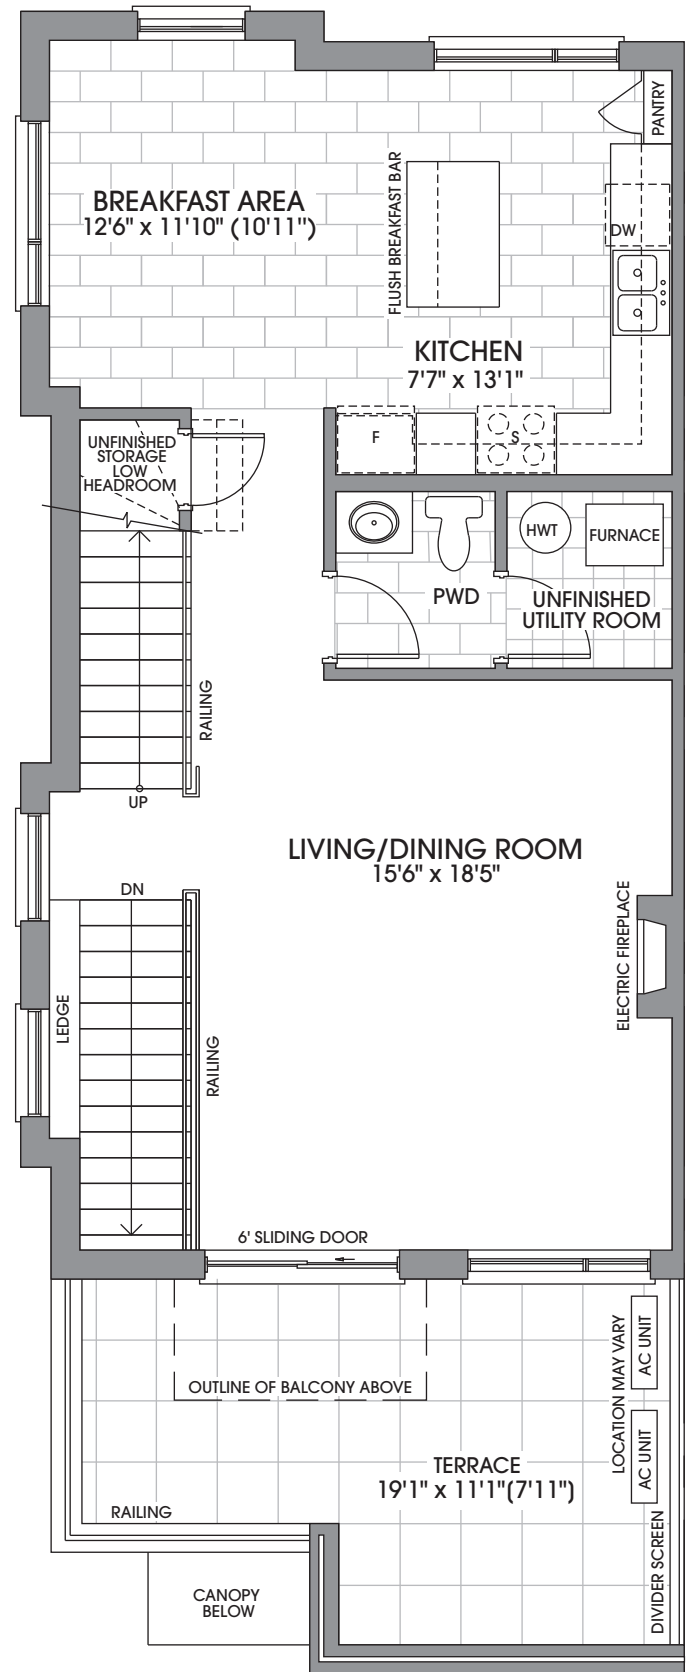

MAIN FLOOR




LIVE/WORK FRONT ELEVATION



LIVE/WORK REAR ELEVATION

Live/ Work

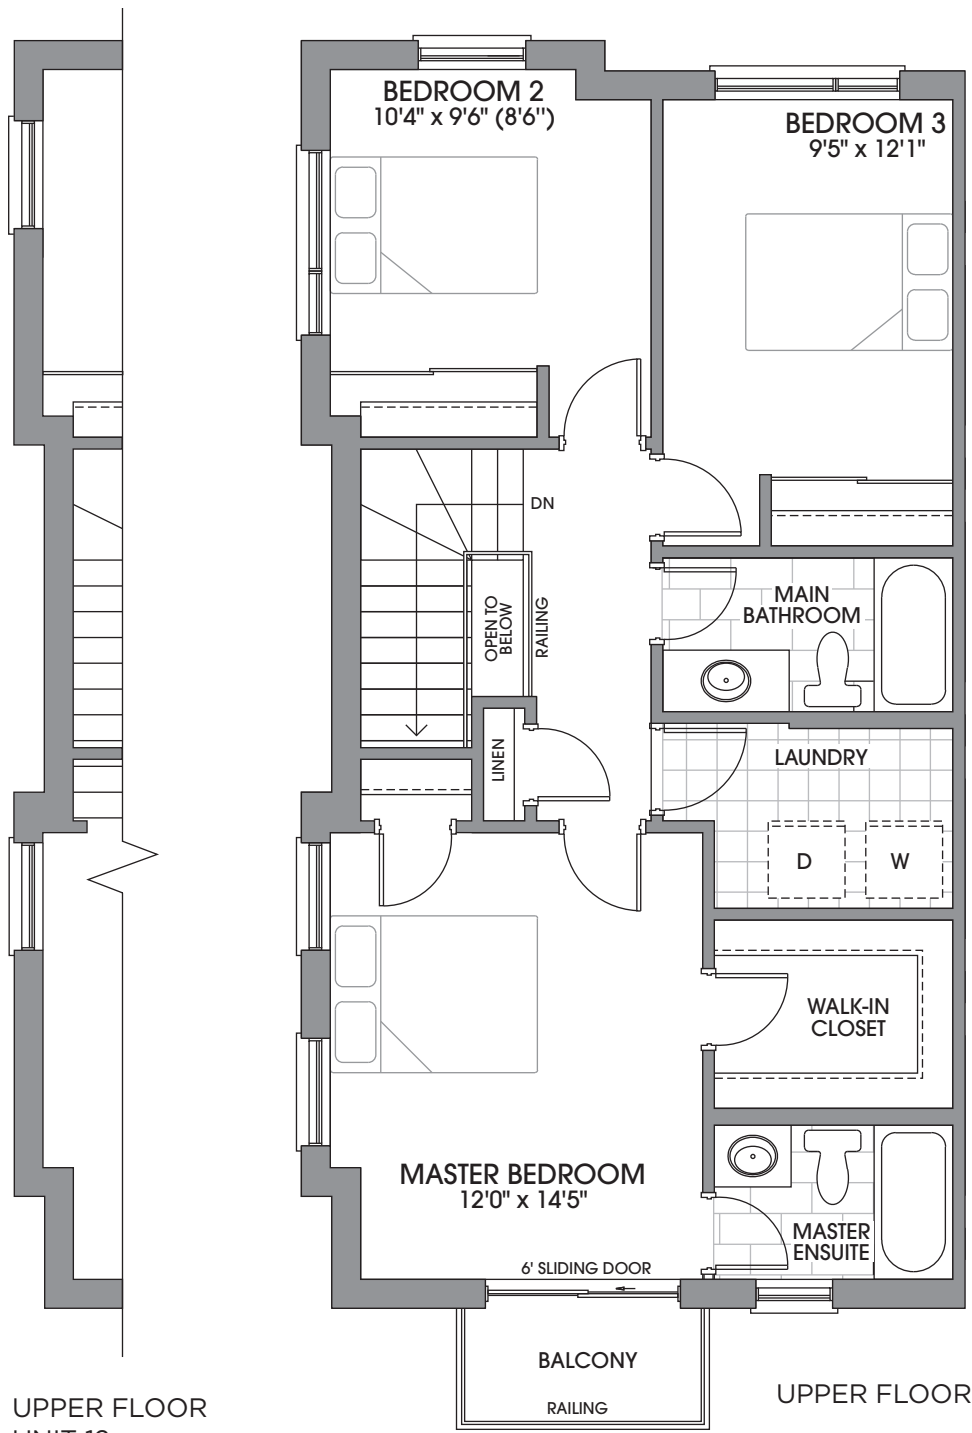

UPPER FLOOR
UNIT 12
END CONDITION

UPPER FLOOR

DAVIS DRIVE W



This plan is not to scale and subject to architectural review and revision including without limitation, the Unit being constructed with a layout that is the reverse of that set out above. All materials, specifications, details and dimensions, if any, are approximate and subject to change without notice in order to comply with building site conditions and municipal, structural, Vendor and/or architectural requirements. Actual usable floor area may vary from the stated floor area in accordance with the Floor Area Calculations Directive dated February 1, 2021 published by the Housing Construction Regulatory Authority. Location of structural and mechanical elements may vary from what is shown. Bulkheads are not shown on this plan and may be located in areas of the Unit as required to provide venting and mechanical systems. Balconies, Terraces and Patios if any are exclusive use common elements, shown for display purposes only and location and size are subject to change without notice. Door and window location, size and type may vary without notice. Suites sold unfurnished. E. & O.E. 20210505_IFS



30 YEARS OF MAKING DREAMS A REALITY

AS THIS IS THE 30TH ANNIVERSARY OF ANDRIN HOMES, IT CONTINUES TO BUILD ONE OUTSTANDING COMMUNITY AFTER ANOTHER, WITH THOUSANDS OF HOMES COMPLETED ACROSS THE GTA AND BEYOND.

The acclaim of ANDRIN'S customers is matched by the recognition it has received from the new home industry which recently honoured the company with the 2019 SAM Award for Most Outstanding Mid/High Rise Design.

The cornerstones of the company's success - Superior Quality, Old Fashioned Value, Design Innovation and Exceptional Customer Service - originate from the longstanding principles of the company's founder and President, Peter Smith and partner, the Kerbel Group. The Kerbel Group has been active in every aspect of the real estate market and has been a major developer in the Metropolitan Toronto area since the early 1950's. The company is well respected for its outstanding designs and high quality workmanship, and has an impressive portfolio of prestigious condominium projects and exceptional commercial properties.

Since its inception, Andrin has built thousands of homes in communities across southern Ontario including Vaughan, Markham, Brampton, Whitby, Mississauga, Oakville, Burlington, Hamilton, Guelph, Kitchener, Bradford, Newmarket and Holland Landing. We do more than just build homes... we build vibrant communities. We are proud of our past accomplishments and look toward the future, confident that we have the skills to continue creating quality developments that new home buyers can count on to stand the test of time.







Live Smart

GLENWAY
URBAN
TOWNS